



AREA COVERED IN ZONE-X PART-VI

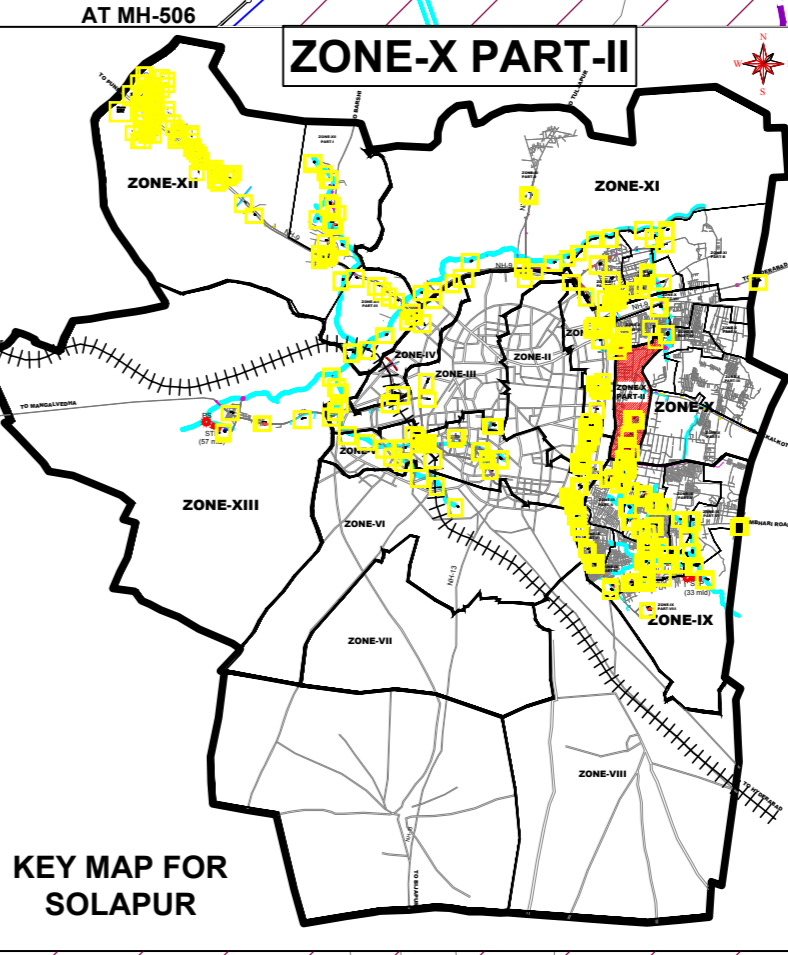

AREA COVERED IN ZONE-X PART-IV

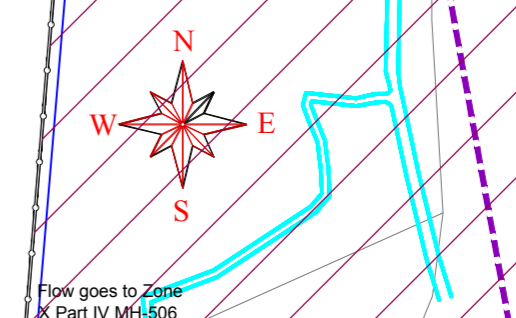


ZONE-X PART-II

AREA COVERED IN ZONE-X PART-I

PIPE DETAILS:

Sr. No.	DIAMETER	COLOR CODE
1	150mm	Red
2	175mm	Blue
3	200mm	Green
4	250mm	Yellow
5	300mm	Purple
6	350mm	Orange
7	400mm	Cyan

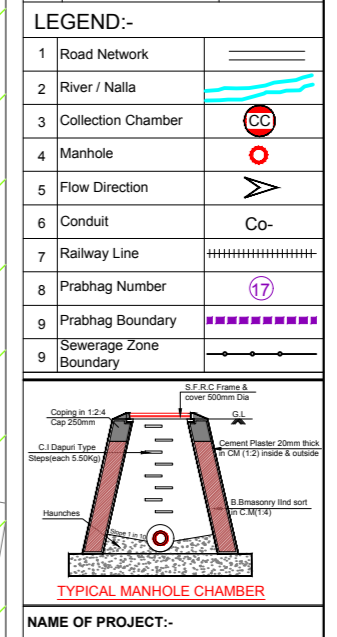

NAME OF PROJECT:-
 PREPARATION OF DPR FOR PROVIDING SEWERAGE SCHEME IN NEWLY DEVELOPED AREA AT SMC-SOLAPUR

TITLE:-
 PROVIDING COLLECTION AND CONVEYANCE SCHEME FOR ZONE-X PART-II

DRG NO:-UCR/17SEWS/1/DWG/RS/12
 JOB NO:-UCR/16SEWS/11
 DATE: 11.09.2017 CHD BY: S.J.Y.
 DWN BY: S.M.M. SCALE: 1:2500

CONSULTANTS:
 UNIPY
 An ISO 9001:2008 Certified
 1, PANDHARIPUR, PANDHARIPUR, DIST. SOLAPUR
 PUNE INDIA. A11 9874919192 2542151566678
 Website: www.unipy.com