


PIPE DETAILS:

| Sr. No. | DIAMETER | COLOR CODE |
|---------|----------|------------|
| 1 | 150mm | Red |
| 2 | 170mm | Orange |
| 3 | 200mm | Yellow |
| 4 | 250mm | Green |
| 5 | 300mm | Blue |
| 6 | 350mm | Purple |
| 7 | 400mm | Pink |

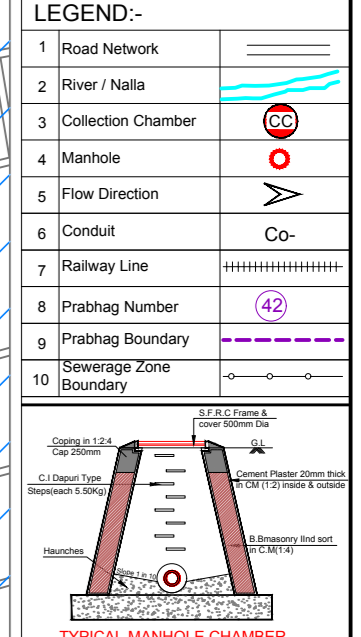

NAME OF PROJECT:-
 PREPARATION OF DPR FOR
 PROVIDING SEWERAGE SCHEME
 IN NEWLY DEVELOPED AREA AT
 SMC-SOLAPUR

TITLE:-
 PROVIDING COLLECTION AND
 CONVEYANCE SCHEME FOR
 ZONE-IX PART-III

DRG NO.:- UCPL/17/SEWS/11/DWG/005

JOB NO.:- UCPL/HS/09/01/1

DATE: 11.09.2017 END BY: S.J.Y.

DRN BY: S.S.T. SCALE: 1:2000

CONSULTANTS:
 UNIPY
 17 RAJAWADES APARTMENTS, T-107, 70/78 MAHARAJA
 COLONY NEAR JODI HIGHSCHOOL, KOTHRUD,
 PUNE-411 008 (PH: 020-26463068/6887)