


PIPE DETAILS:-

Sr. No.	DIAMETER	COLOR CODE
1	150mmD	Red
2	170mmD	Green
3	200mmD	Blue
4	250mmD	Purple
5	300mmD	Yellow
6	350mmD	Cyan
7	400mmD	Magenta
8	450mmD	Black
9	500mmD	Orange
10	600mmD	Light Green

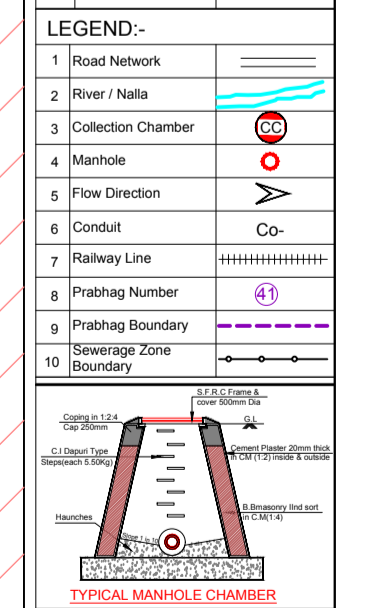

NAME OF PROJECT:-  
 PREPARATION OF DPR FOR PROVIDING SEWERAGE SCHEME IN NEWLY DEVELOPED AREA AT SMC-SOLAPUR

TITLE:-  
 PROVIDING COLLECTION AND CONVEYANCE SCHEME FOR ZONE-IX PART-VII

DRG NO.:- UCPL17SEWS1150WRS03

JOB NO.:- UCPL17SEWS11

DATE: 11.07.2017

SCALE: 1:2000

CONSULTANTS: