


ZONE-XII

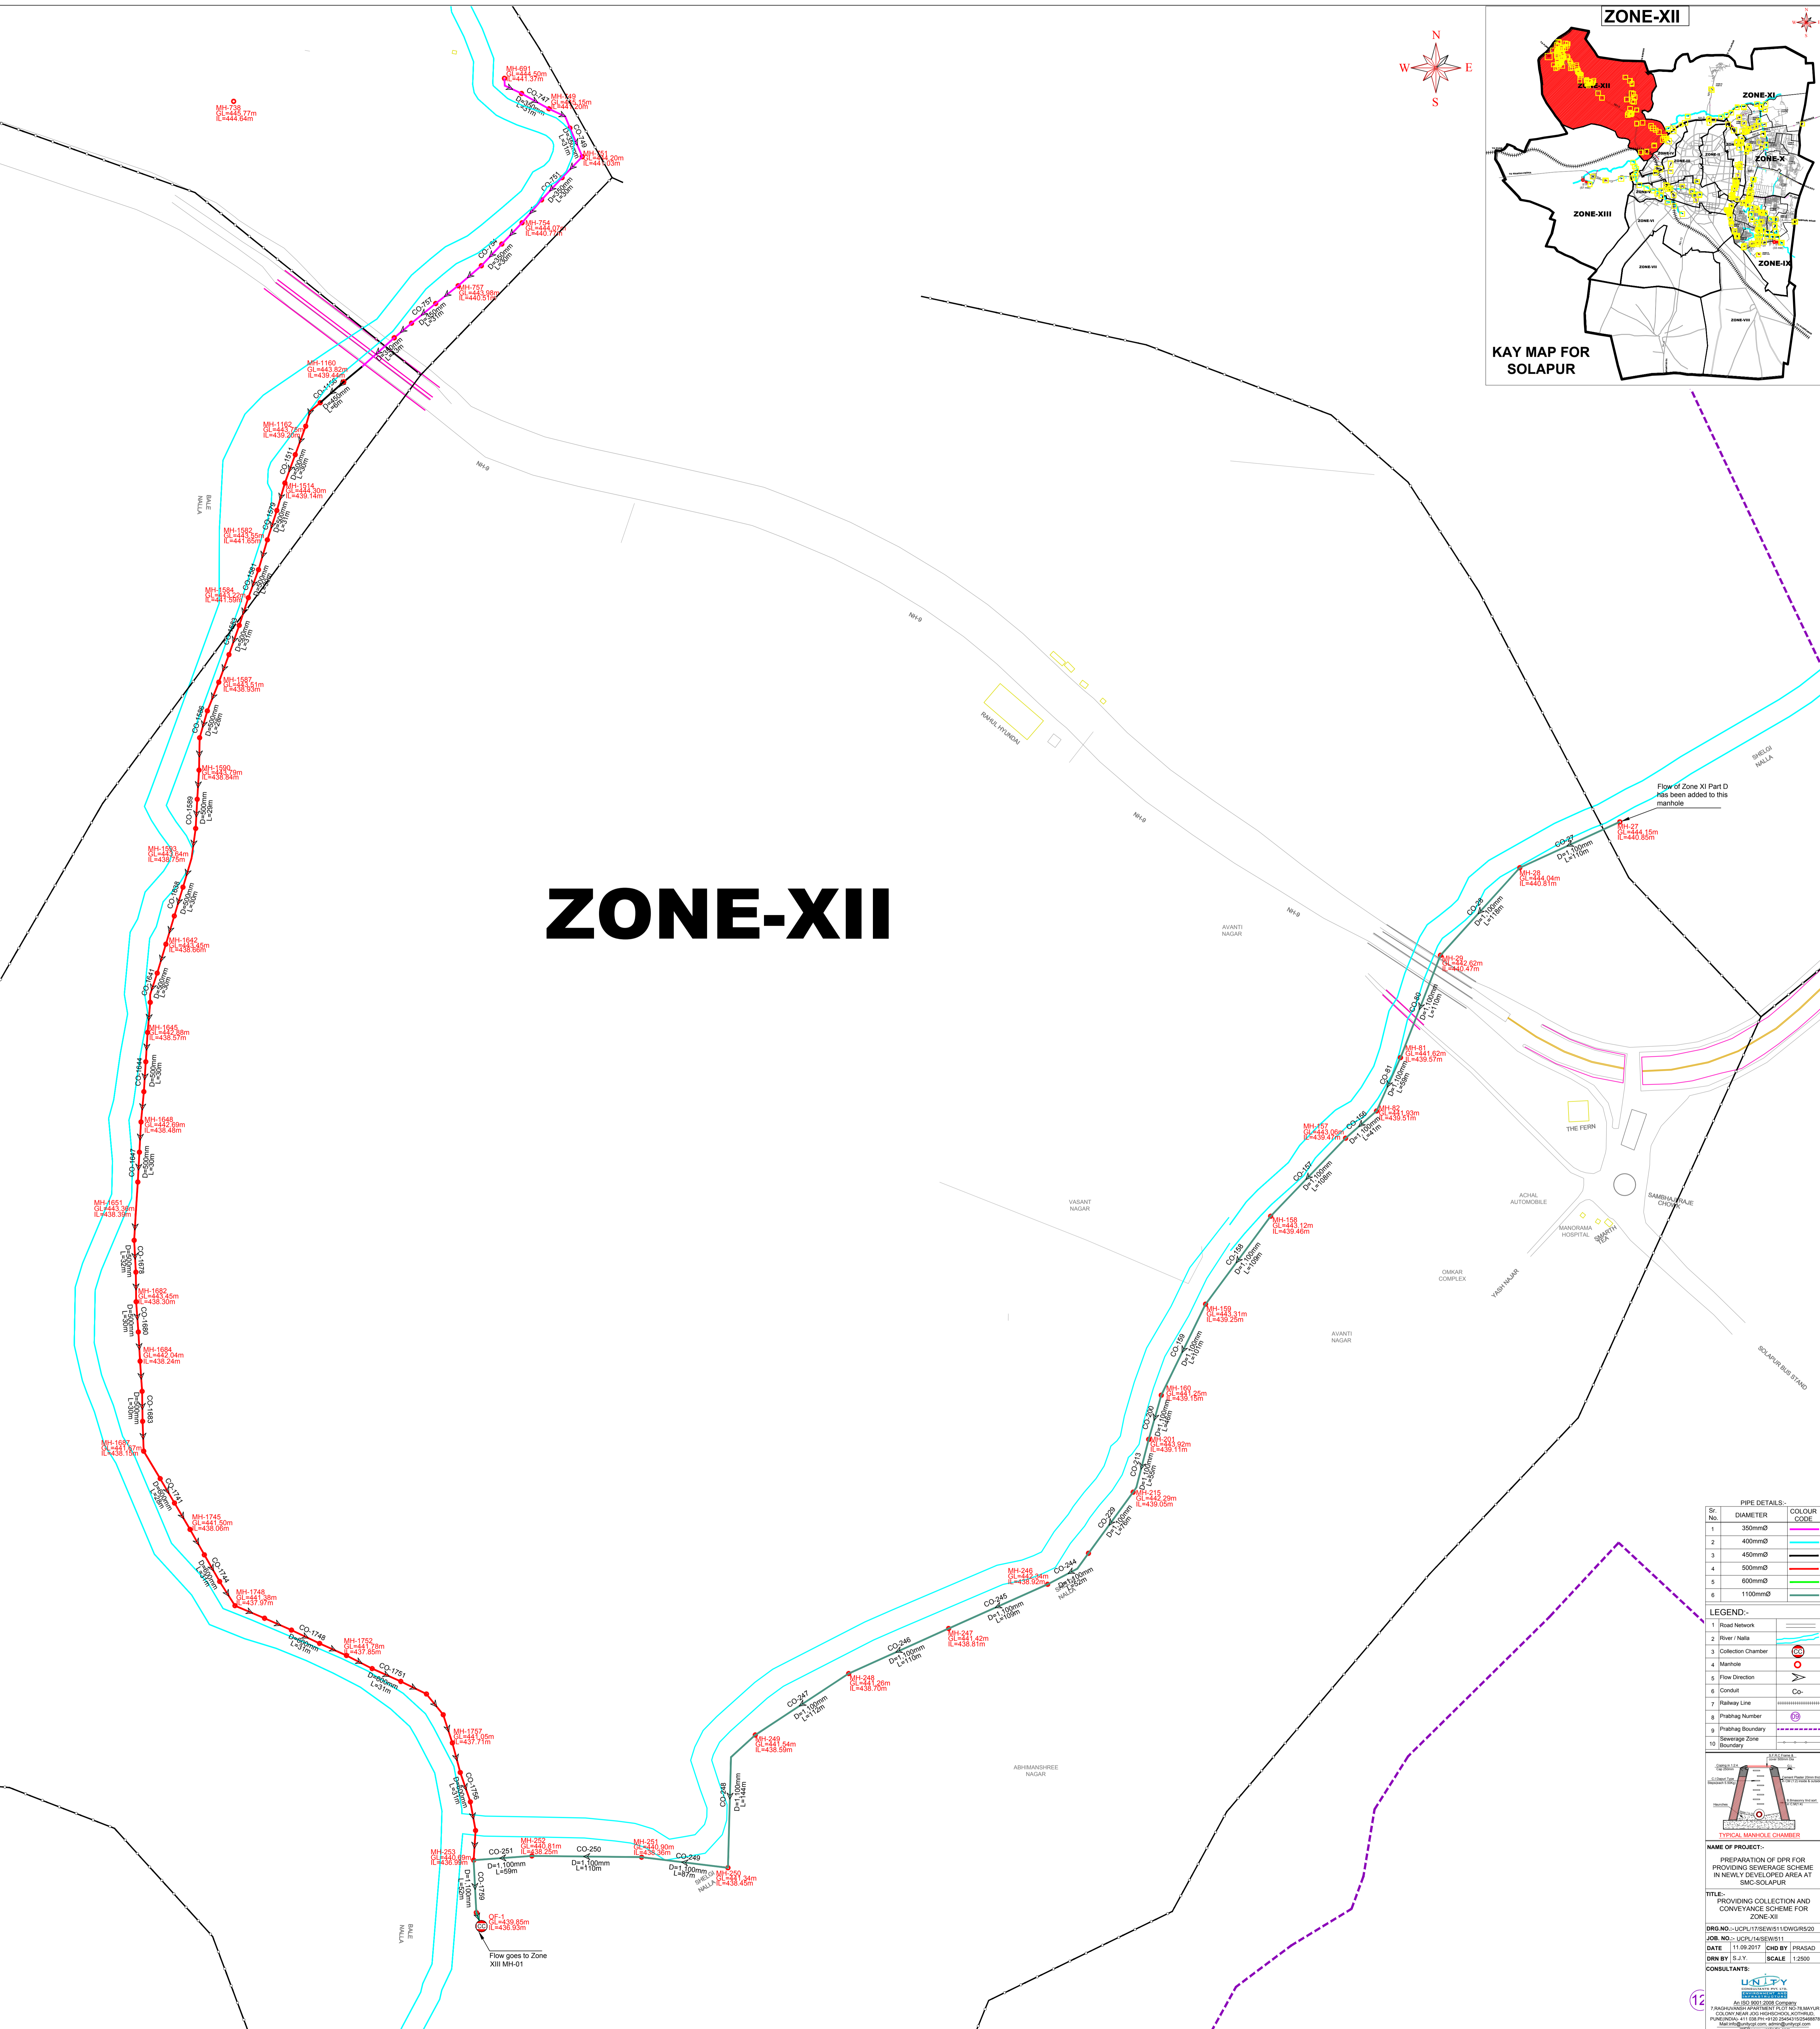

Sl. No.	DIAMETER	COLOR CODE

Sl. No.	Symbol	Description

NAME OF PROJECT:
PREPARATION OF DPR FOR PROVIDING SEWERAGE SCHEME IN NEWLY DEVELOPED AREA AT SMC-SOLAPUR

TITLE:
PROVIDING COLLECTION AND CONVEYANCE SCHEME FOR ZONE-XII

SCALE: 1:2500

CONSULTANTS:

 UNIPY
 12