
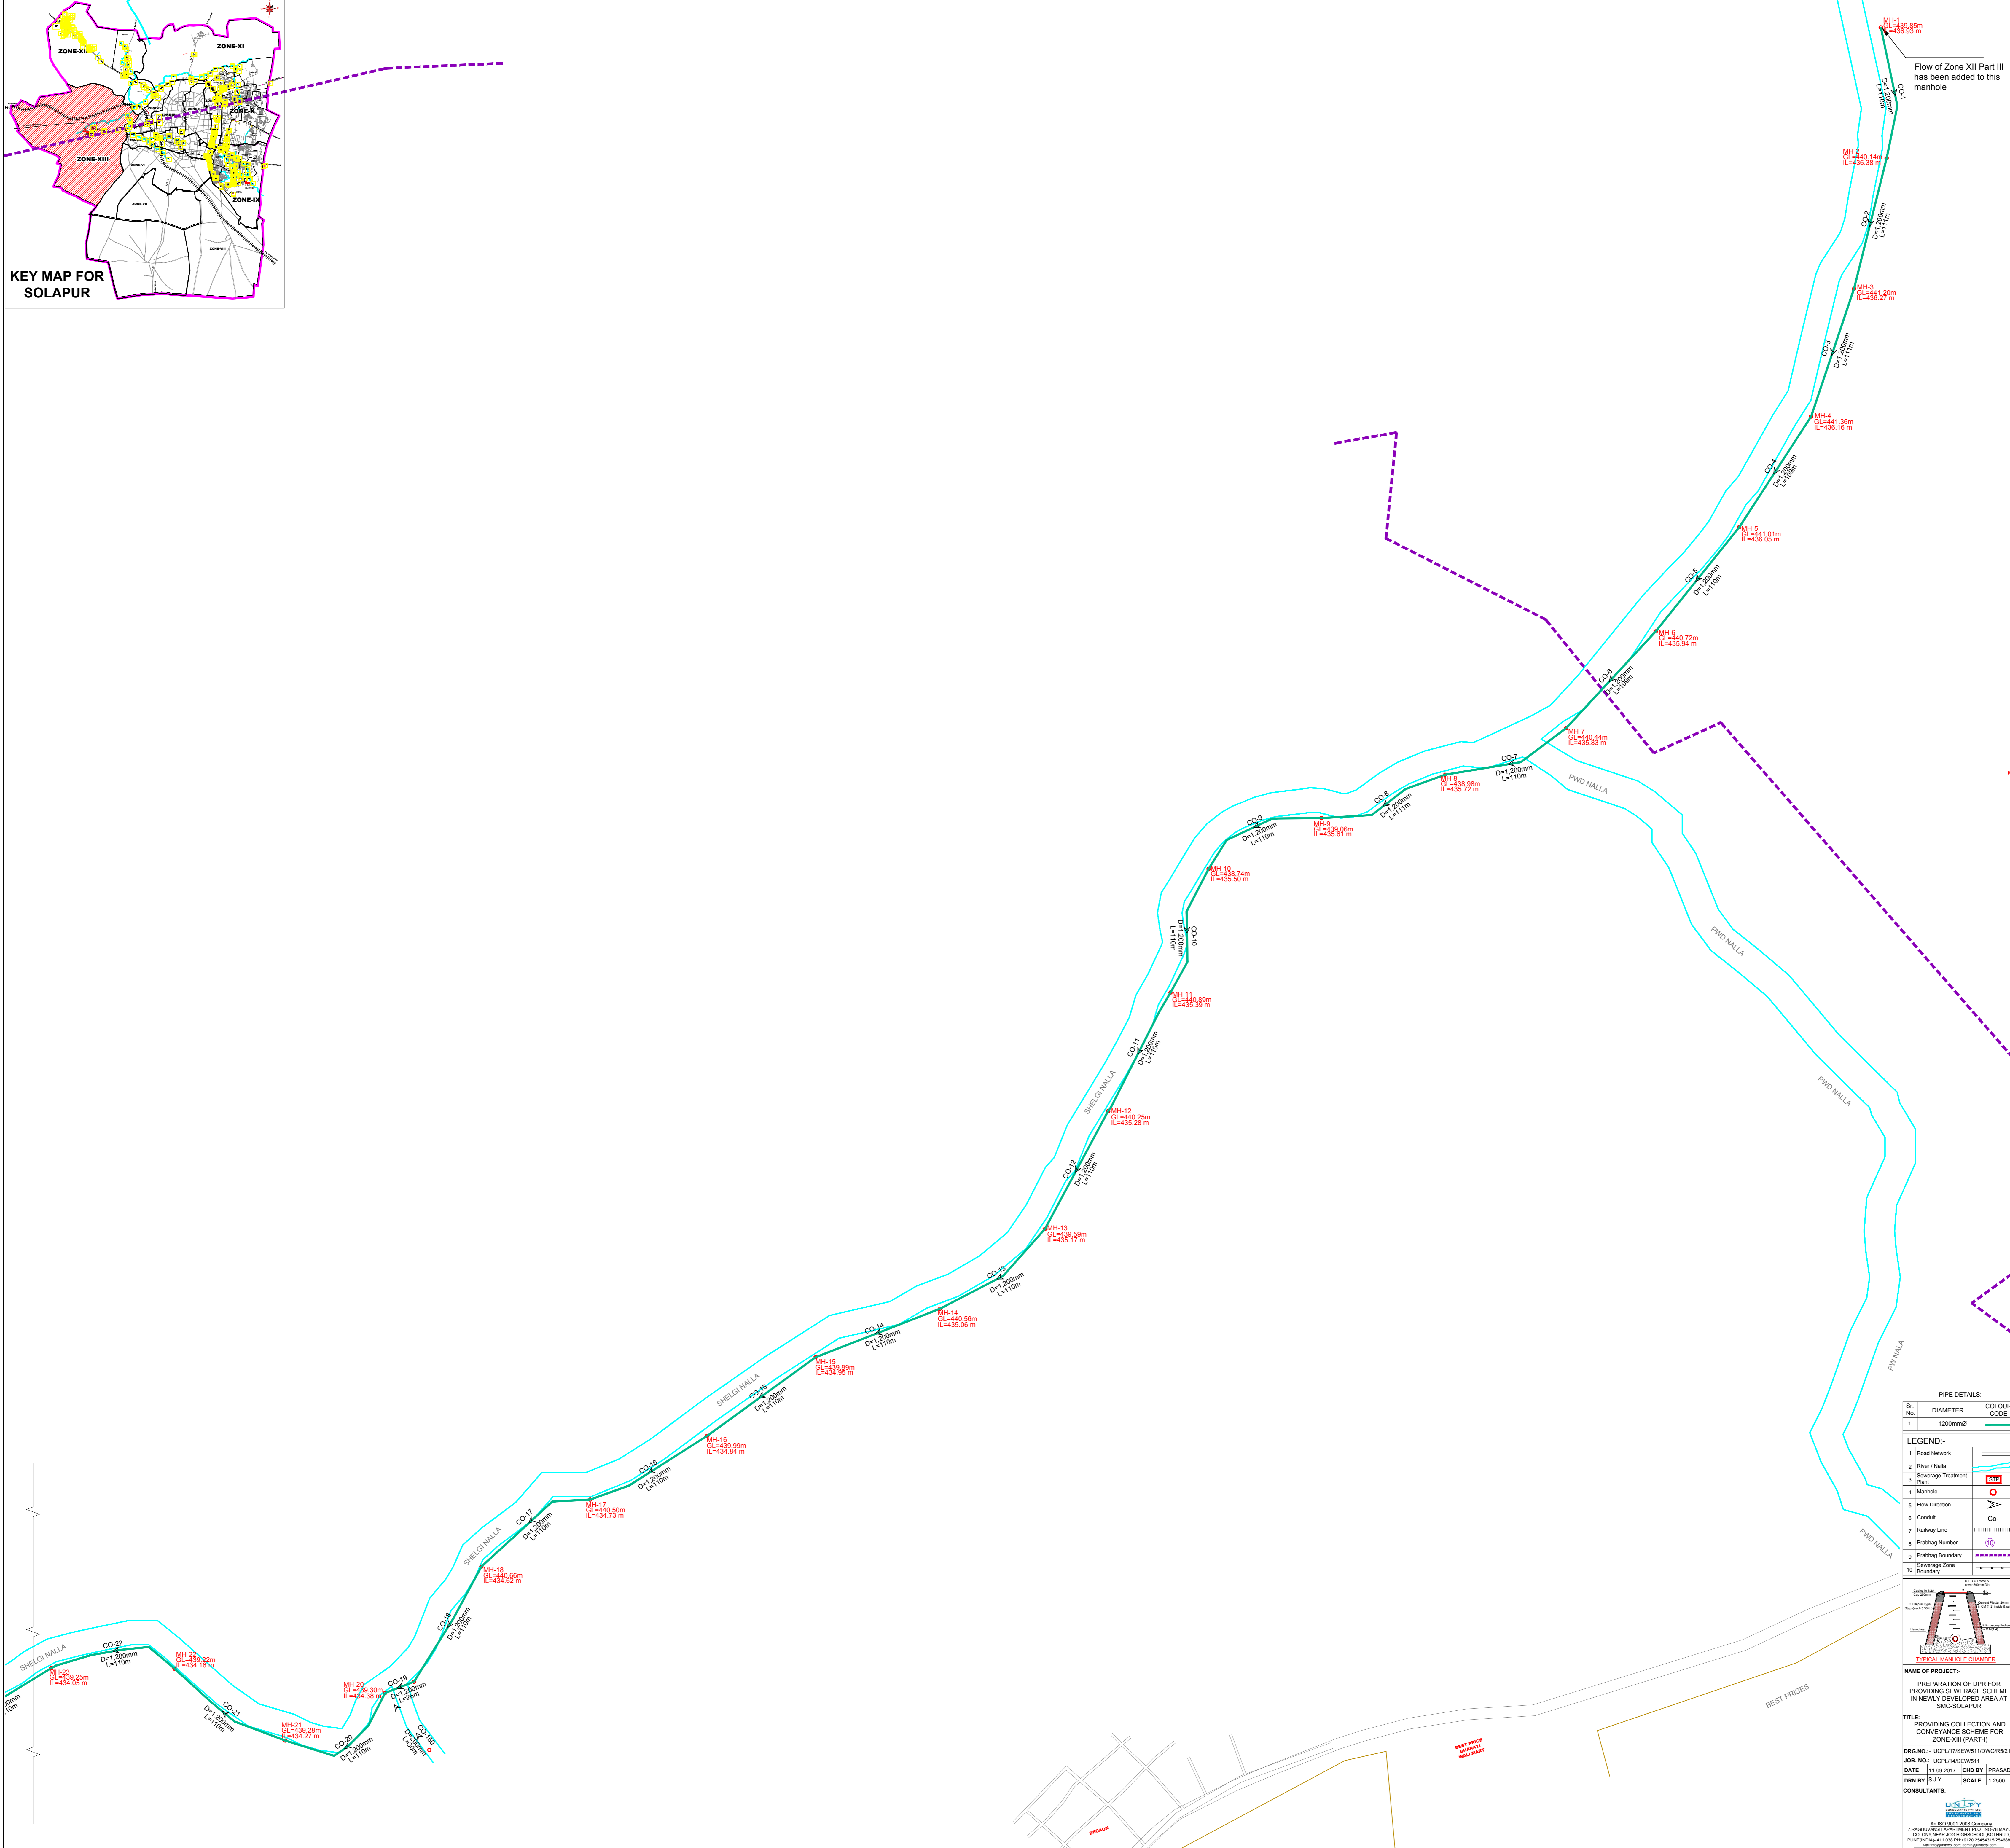


KEY MAP FOR SOLAPUR

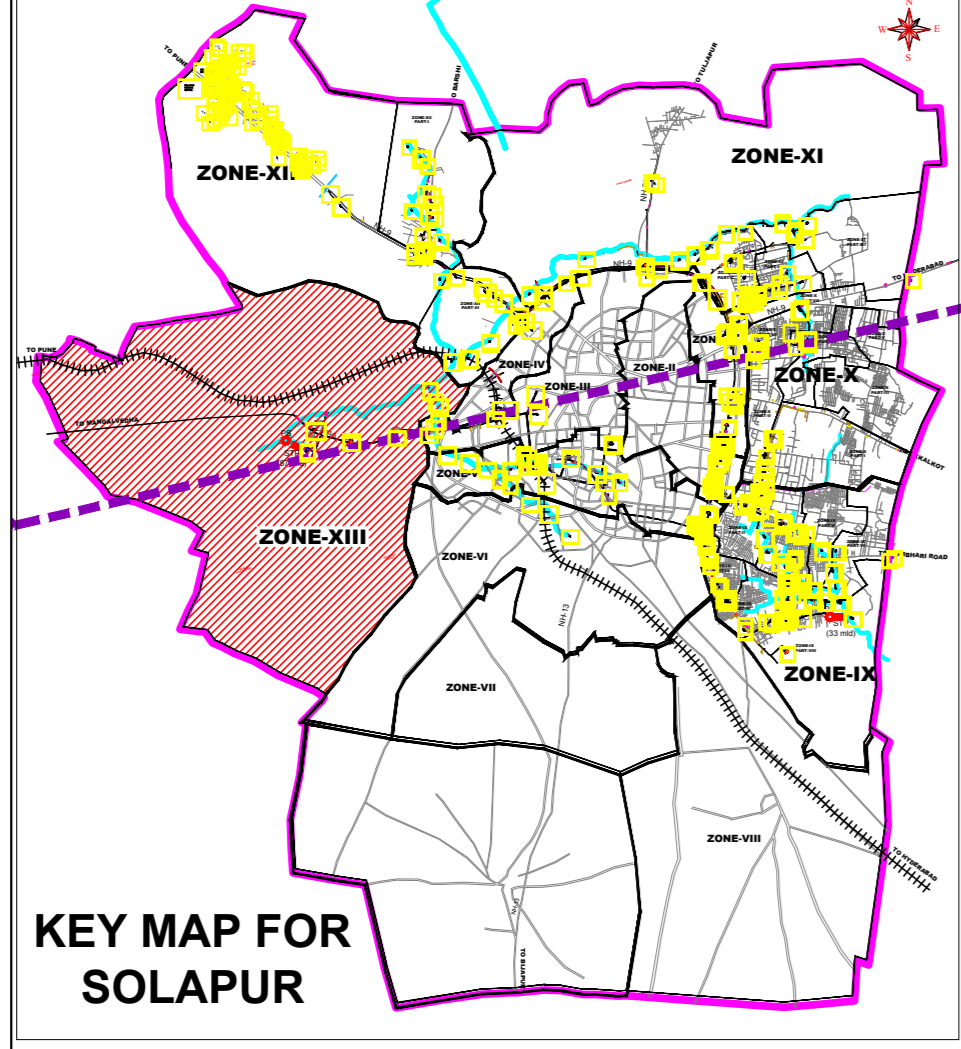


Flow of Zone XII Part III has been added to this manhole

PIPE DETAILS:

Sr. No.	DIAMETER	COLOUR CODE
1	1200mmØ	

LEGEND:-

1	Road Network	
2	River / Nalla	
3	Sewerage Treatment Plant	
4	Manhole	
5	Flow Direction	
6	Conduit	
7	Railway Line	
8	Prathag Line	
9	Prathag Boundary	
10	Sewerage Zone	
11	Boundary	

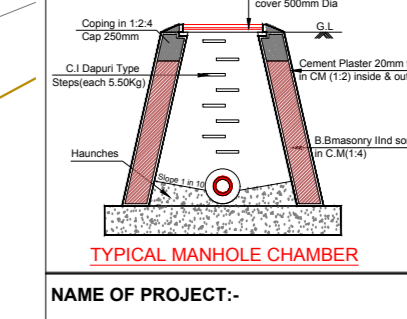

NAME OF PROJECT:-
 PREPARATION OF DPR FOR PROVIDING SEWERAGE SCHEME IN NEWLY DEVELOPED AREA AT SMC SOLAPUR.

TITLE:-
 PROVIDING COLLECTION AND CONVEYANCE SCHEME FOR ZONE-XII (PART I)

DRG. NO.:- UCPL/116/05/11/05/05521

JOB. NO.:- UCPL/116/05/11

DATE :- 11.09.2017

DESIGN BY :- PRAJAD

SCALE :- 1:2500

CONSULTANTS:-

U R J Y