

AREA COVERED IN ZONE-X PART-V



AREA COVERED IN ZONE-X PART-IV

AREA COVERED IN ZONE-X PART-IV

AREA COVERED IN ZONE-X PART-IV

AREA COVERED IN ZONE-X PART-I

ZONE-X PART-III

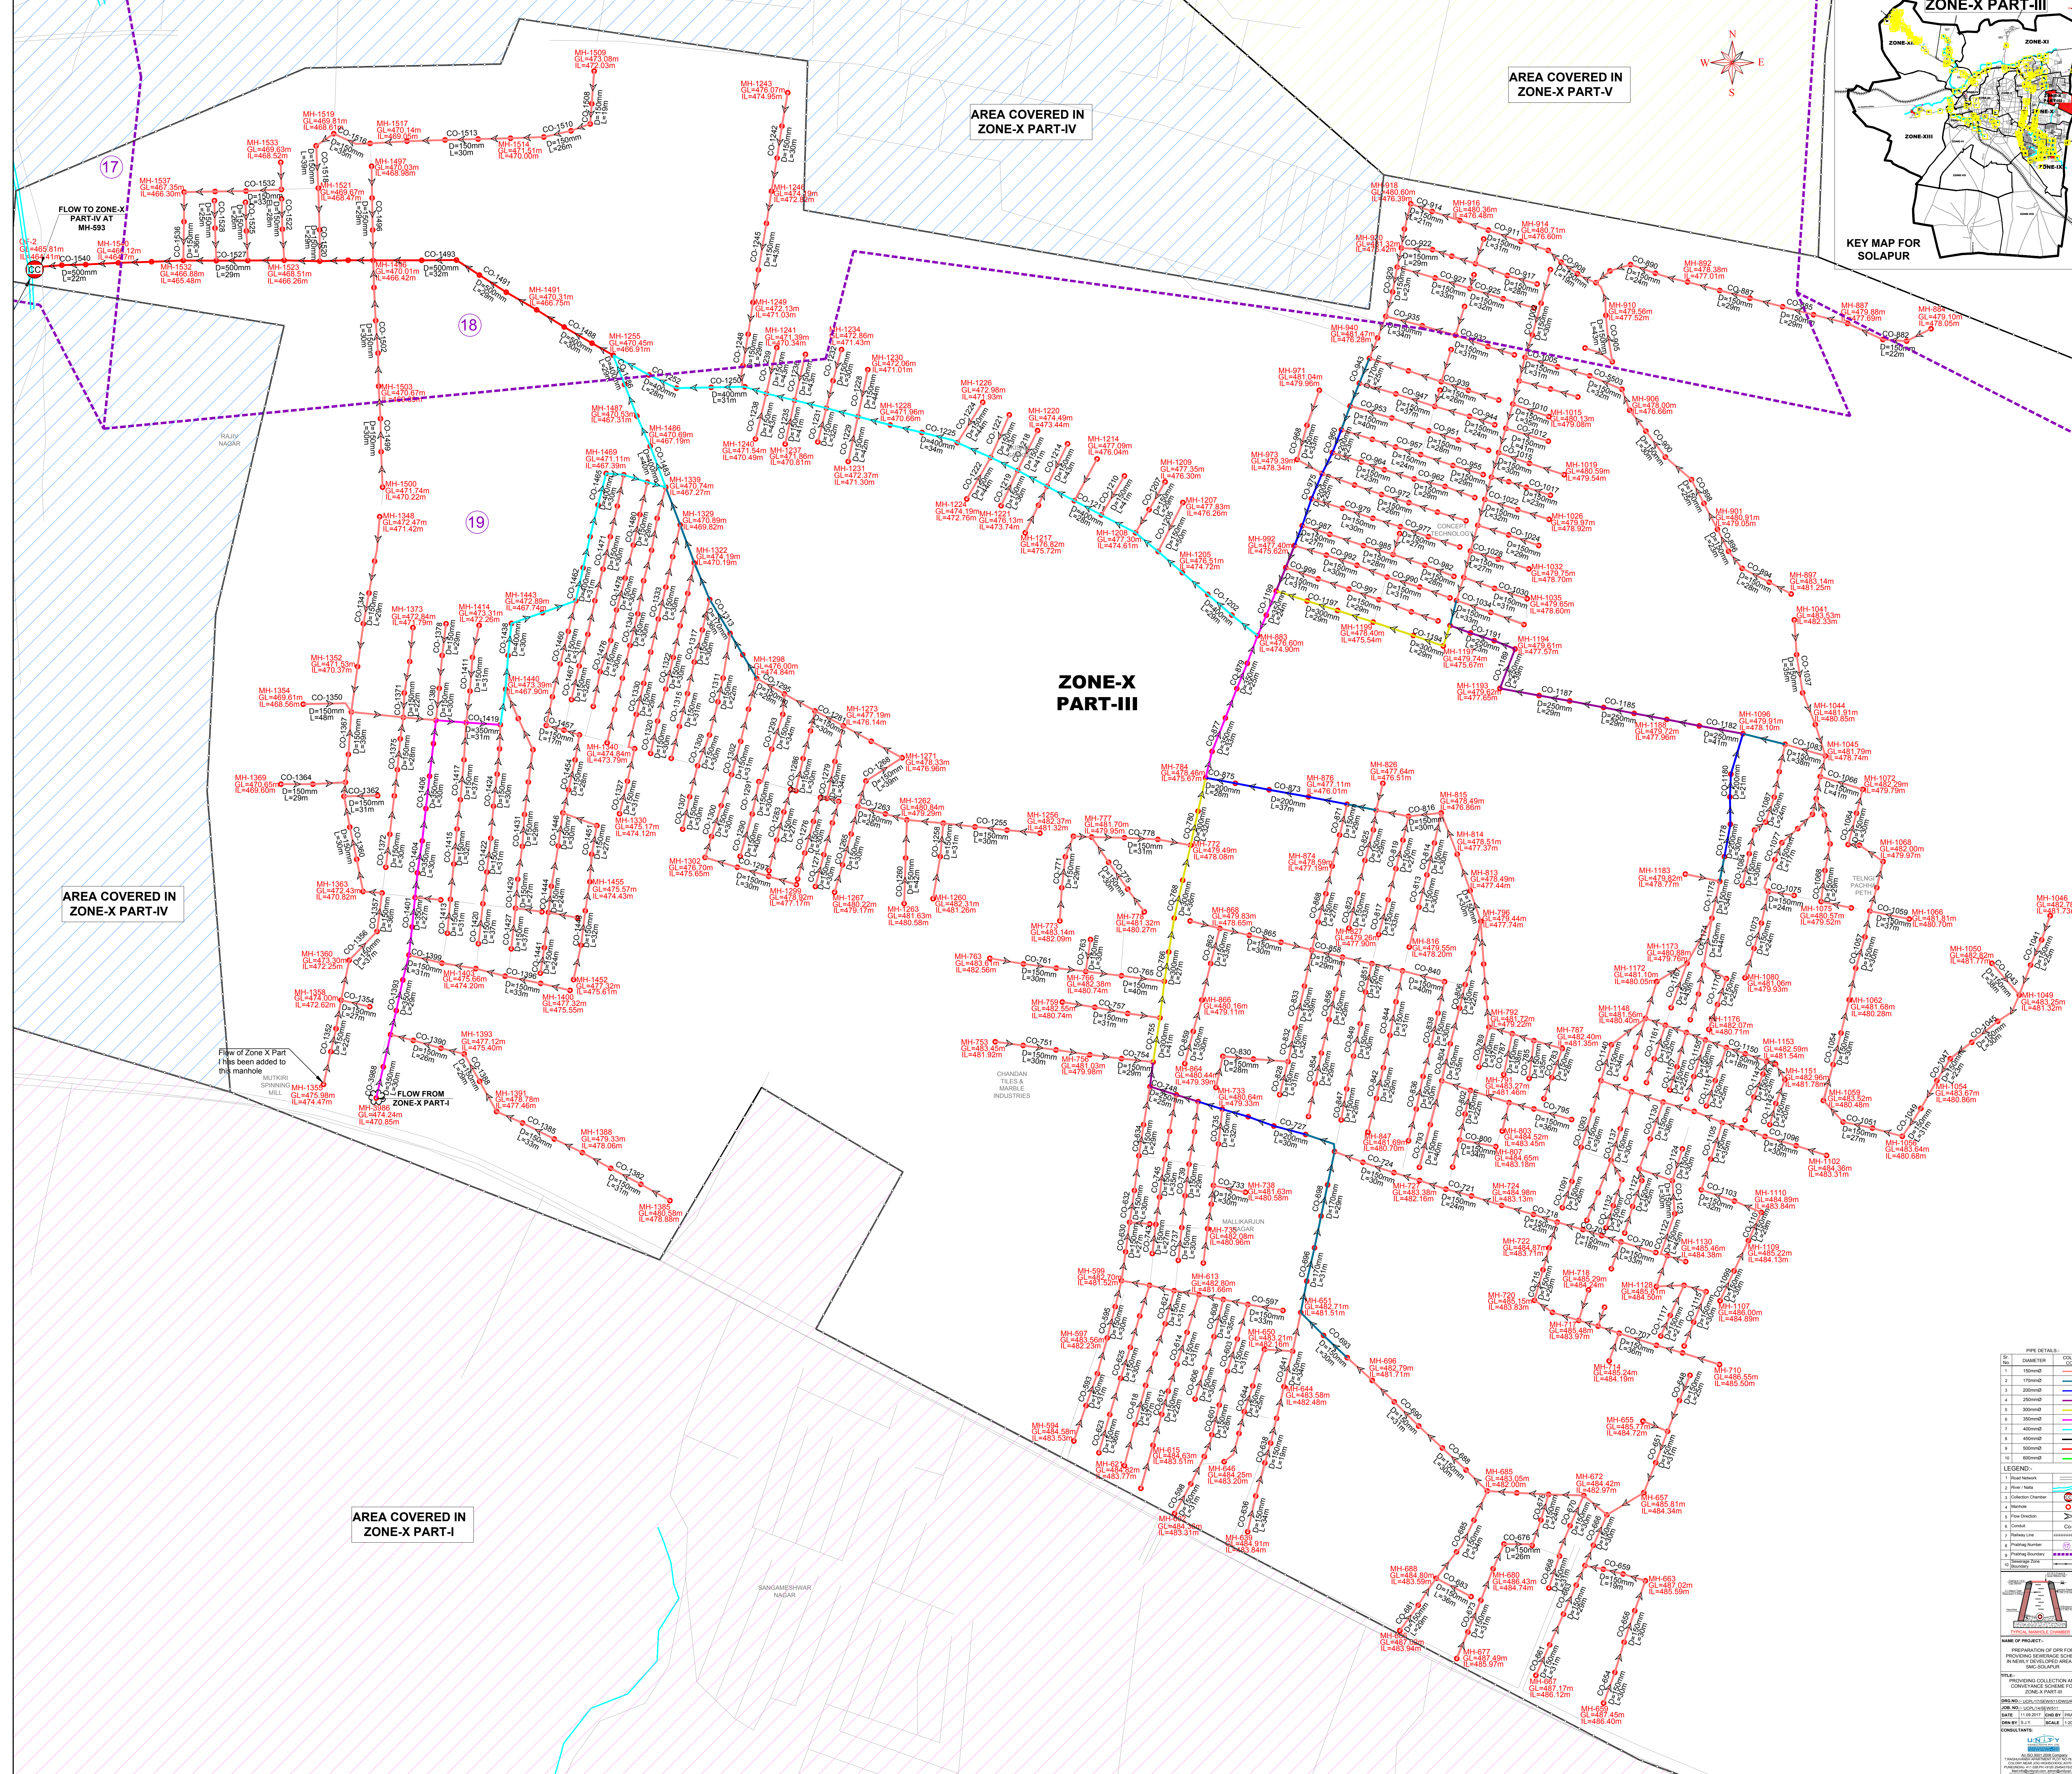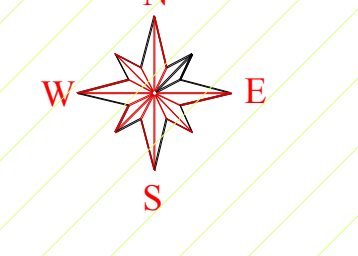

PIPE DETAILS:


LEGEND:




PREPARED BY: SUDHAKAR S. SHIRUR

DATE: 11.08.2017

SCALE: 1:1000

